




# TOP VIEW

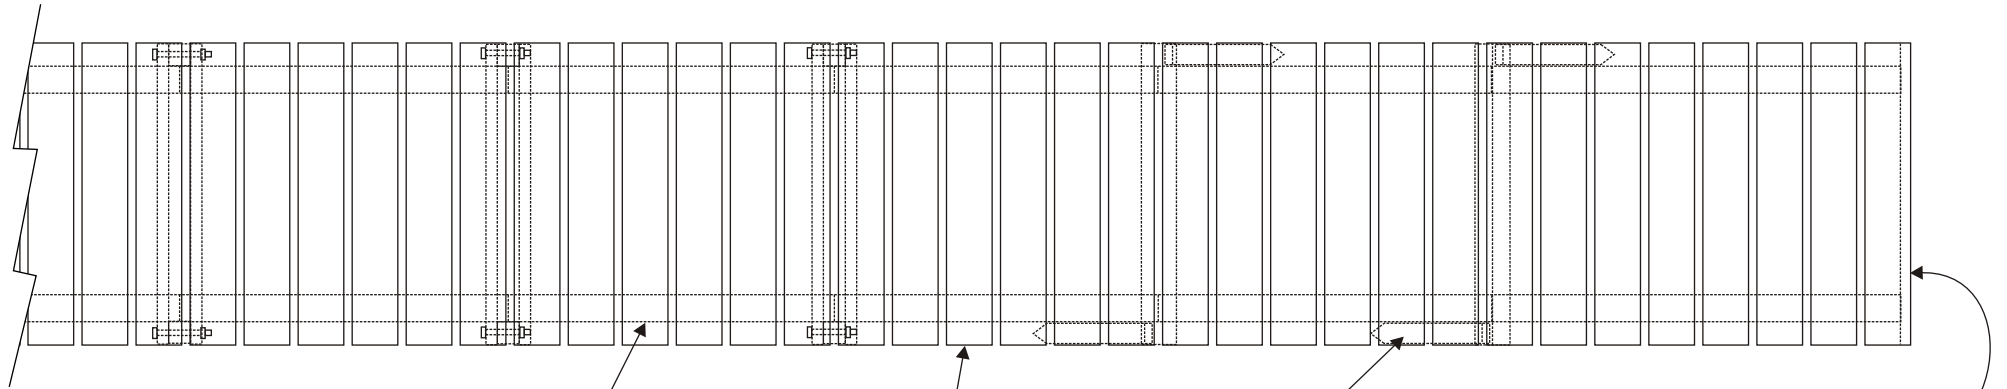

# SIDE VIEW

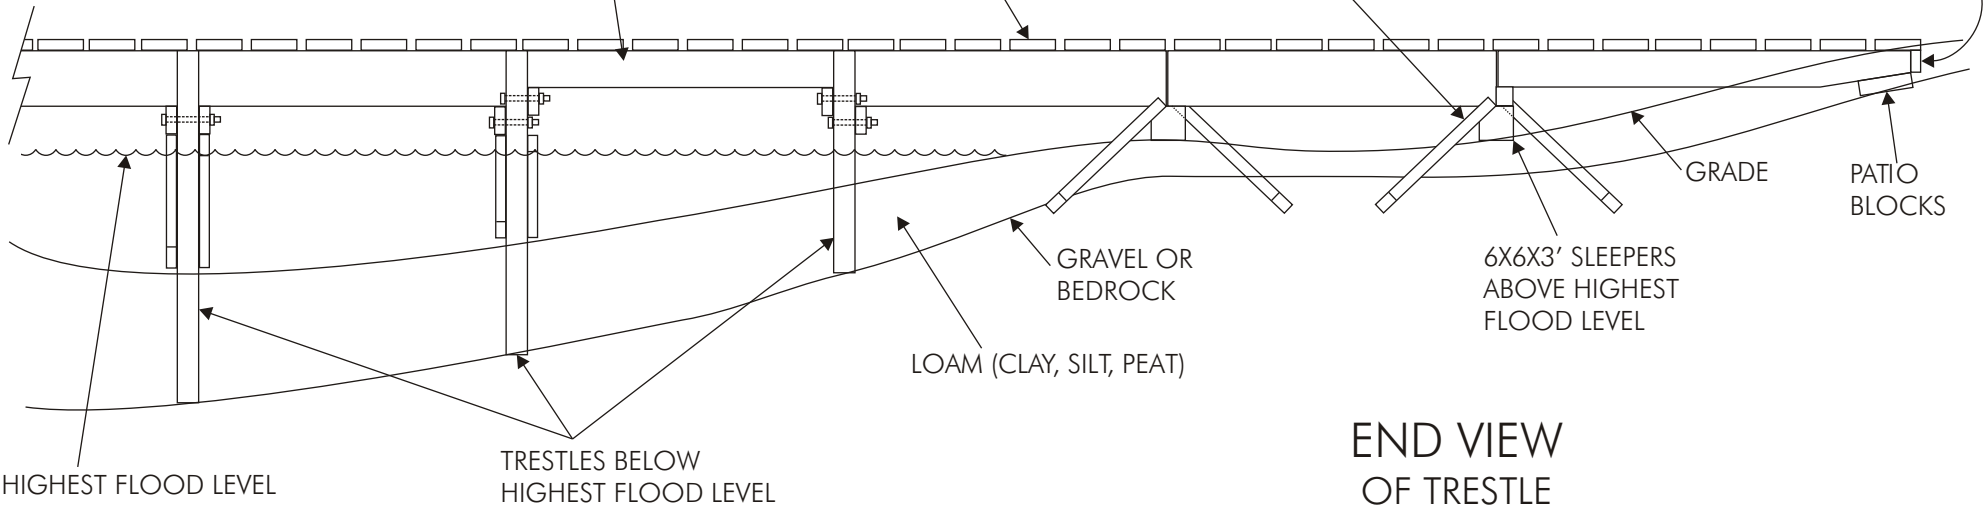

# END VIEW OF TRESTLE

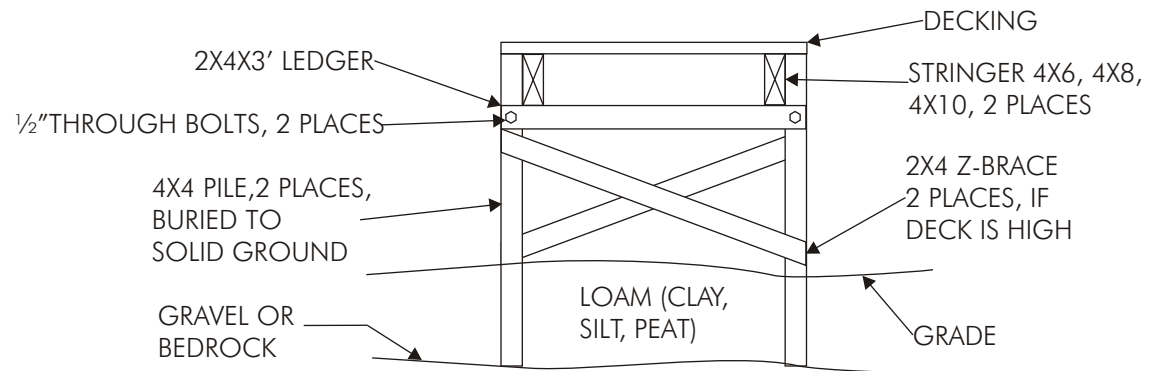

**TYPICAL BOARDWALK CONSTRUCTION** Version 2.0  
 NOT TO SCALE  
 DATE: AUGUST 15, 2004  
 DRAWN BY: M. TABACZYNSKI